


Library House Ground Floor Plan

Gross Internal Area
Ground Floor: XX m²
First Floor: XX m²
Total GIA: XX m² (XXXX sq ft)


Key

- 1. Entrance
- 2. Kitchen/Dining Room
- 3. WC
- 4. Library
- 5. Sitting Room
- 6. Garden
- 7. Solar Inverter

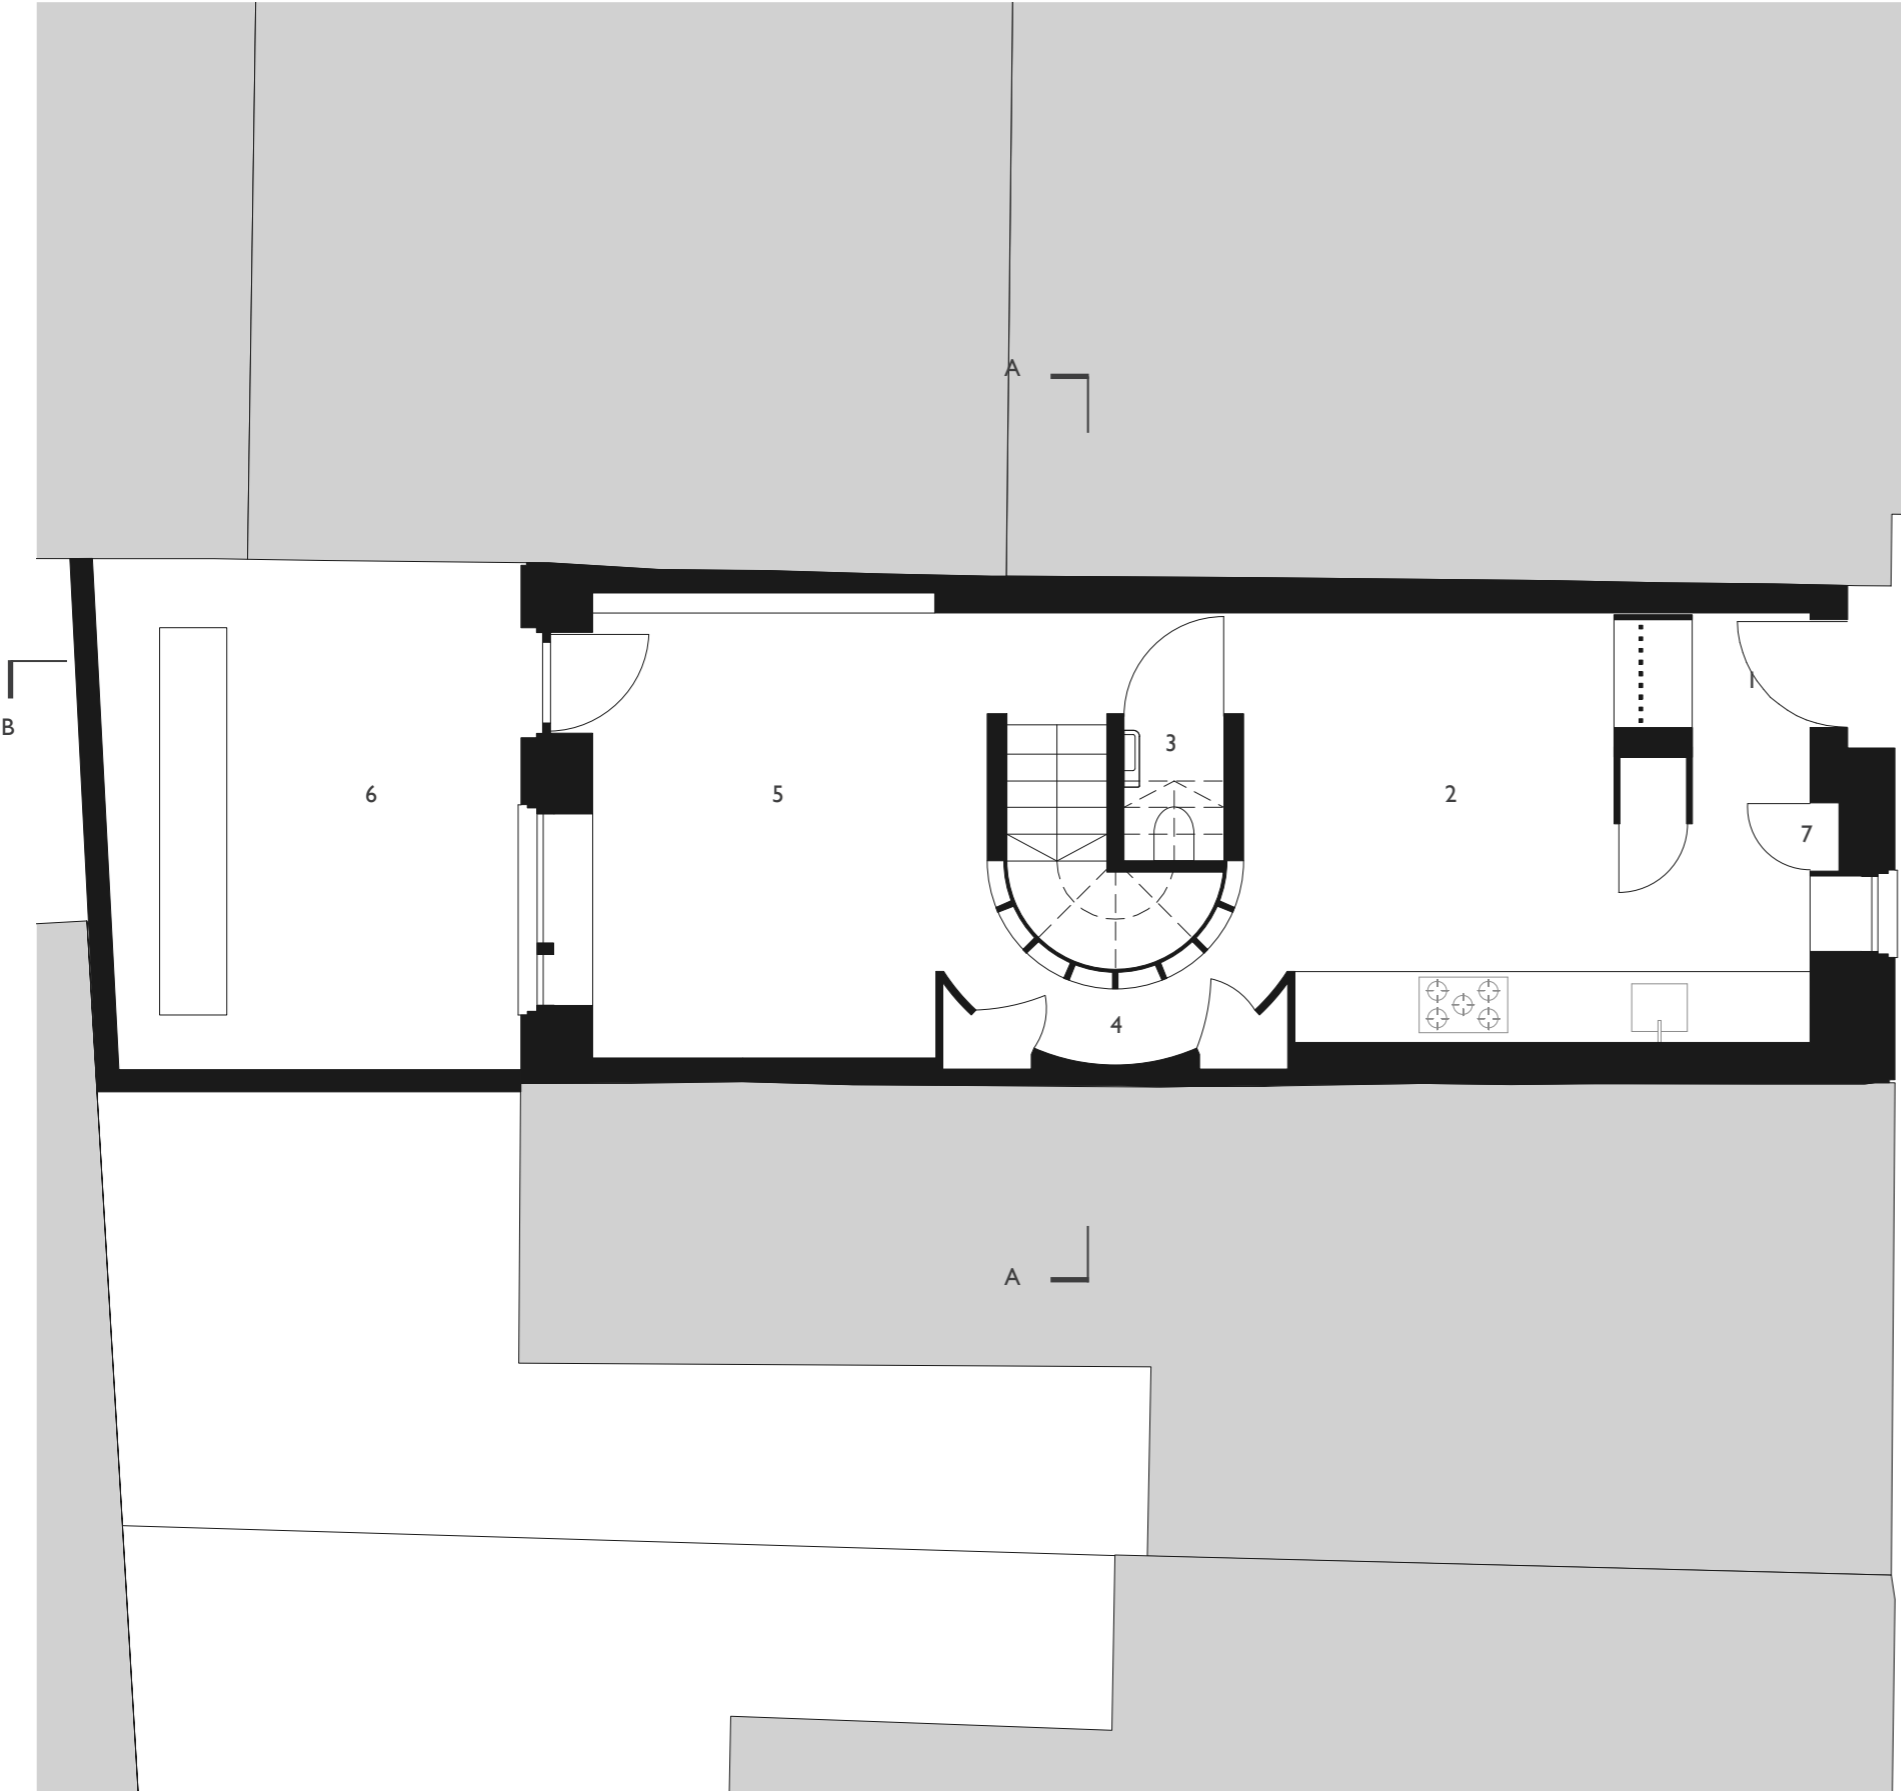

Scale 1:50 @ A3



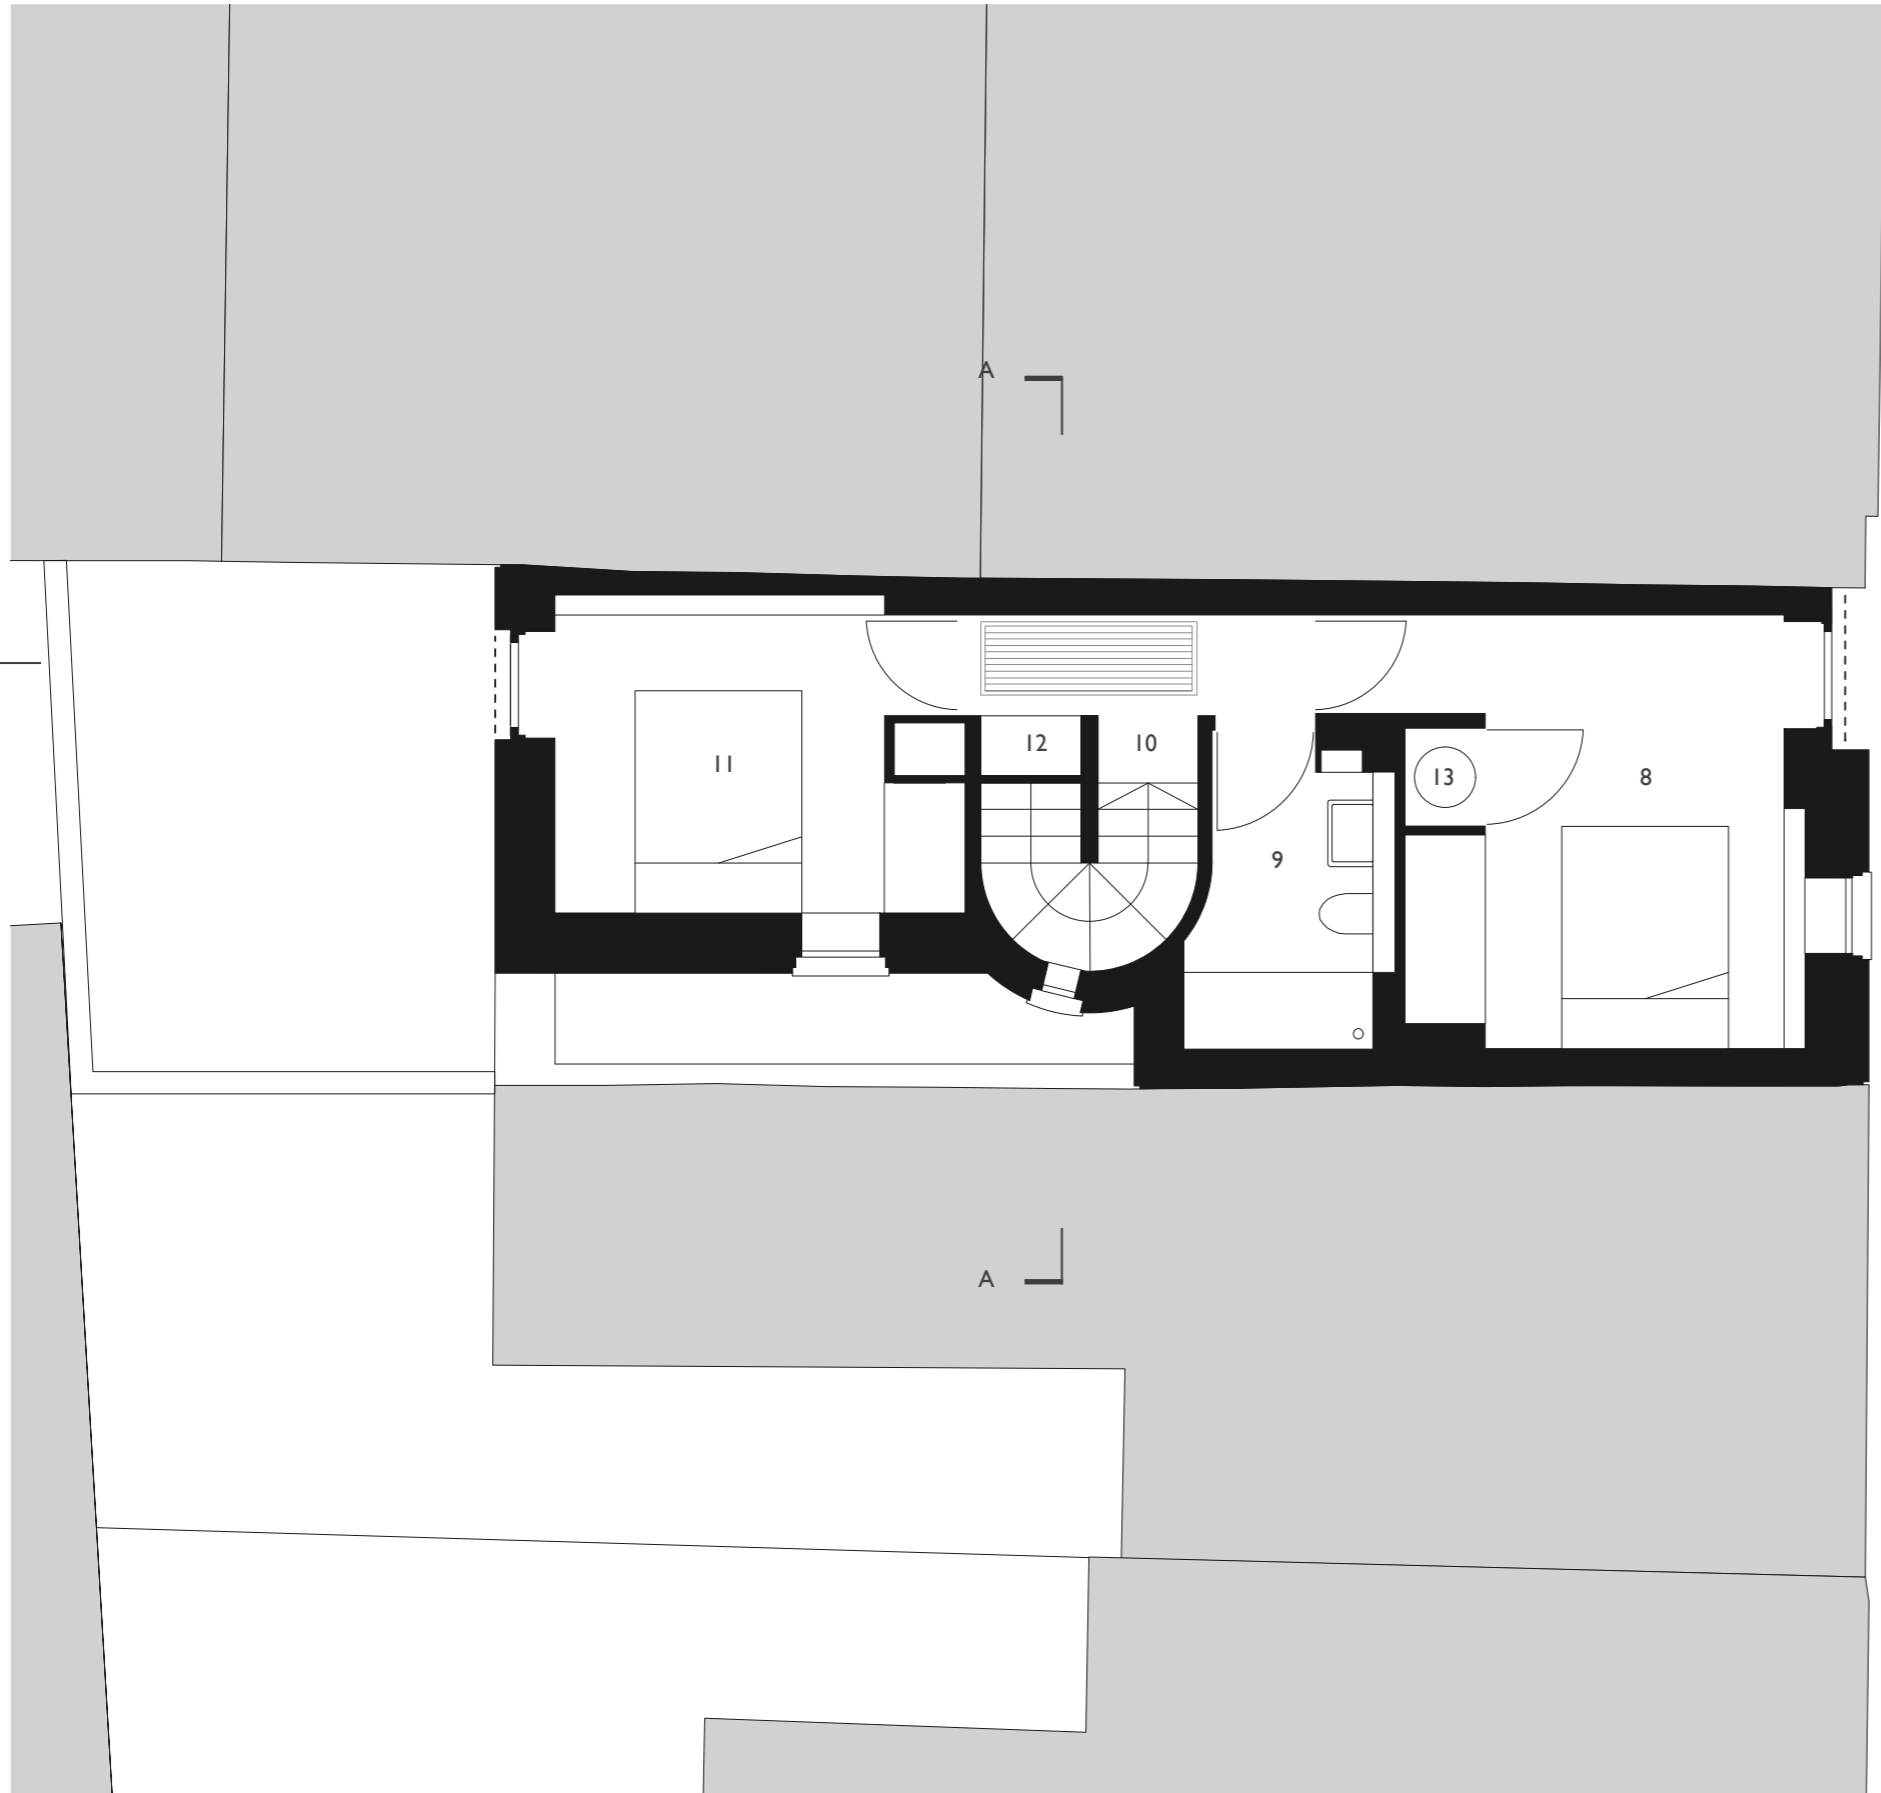

Library House First Floor Plan

Gross Internal Area
 Ground Floor: XX m²
 First Floor: XX m²
 Total GIA: XX m² (XXXX sq ft)

Key

- 8. Master Bedroom
- 9. Bathroom
- 10. Landing
- 11. Rear Bedroom
- 12. MVHR
- 13. Hot Water Storage

Scale 1:50 @ A3



Library House South Elevation

Gross Internal Area
Ground Floor: XX m2
First Floor: XX m2
Total GIA: XX m2 (XXXX sq ft)



The Library House

Scale 1:50 @ A3




Library House Section AA

Gross Internal Area
Ground Floor: XX m2
First Floor: XX m2
Total GIA: XX m2 (XXXX sq ft)

Key

- 1. Library
- 2. Hallway
- 3. Landing
- 4. Staircase void
- 5. MVHR cupboard

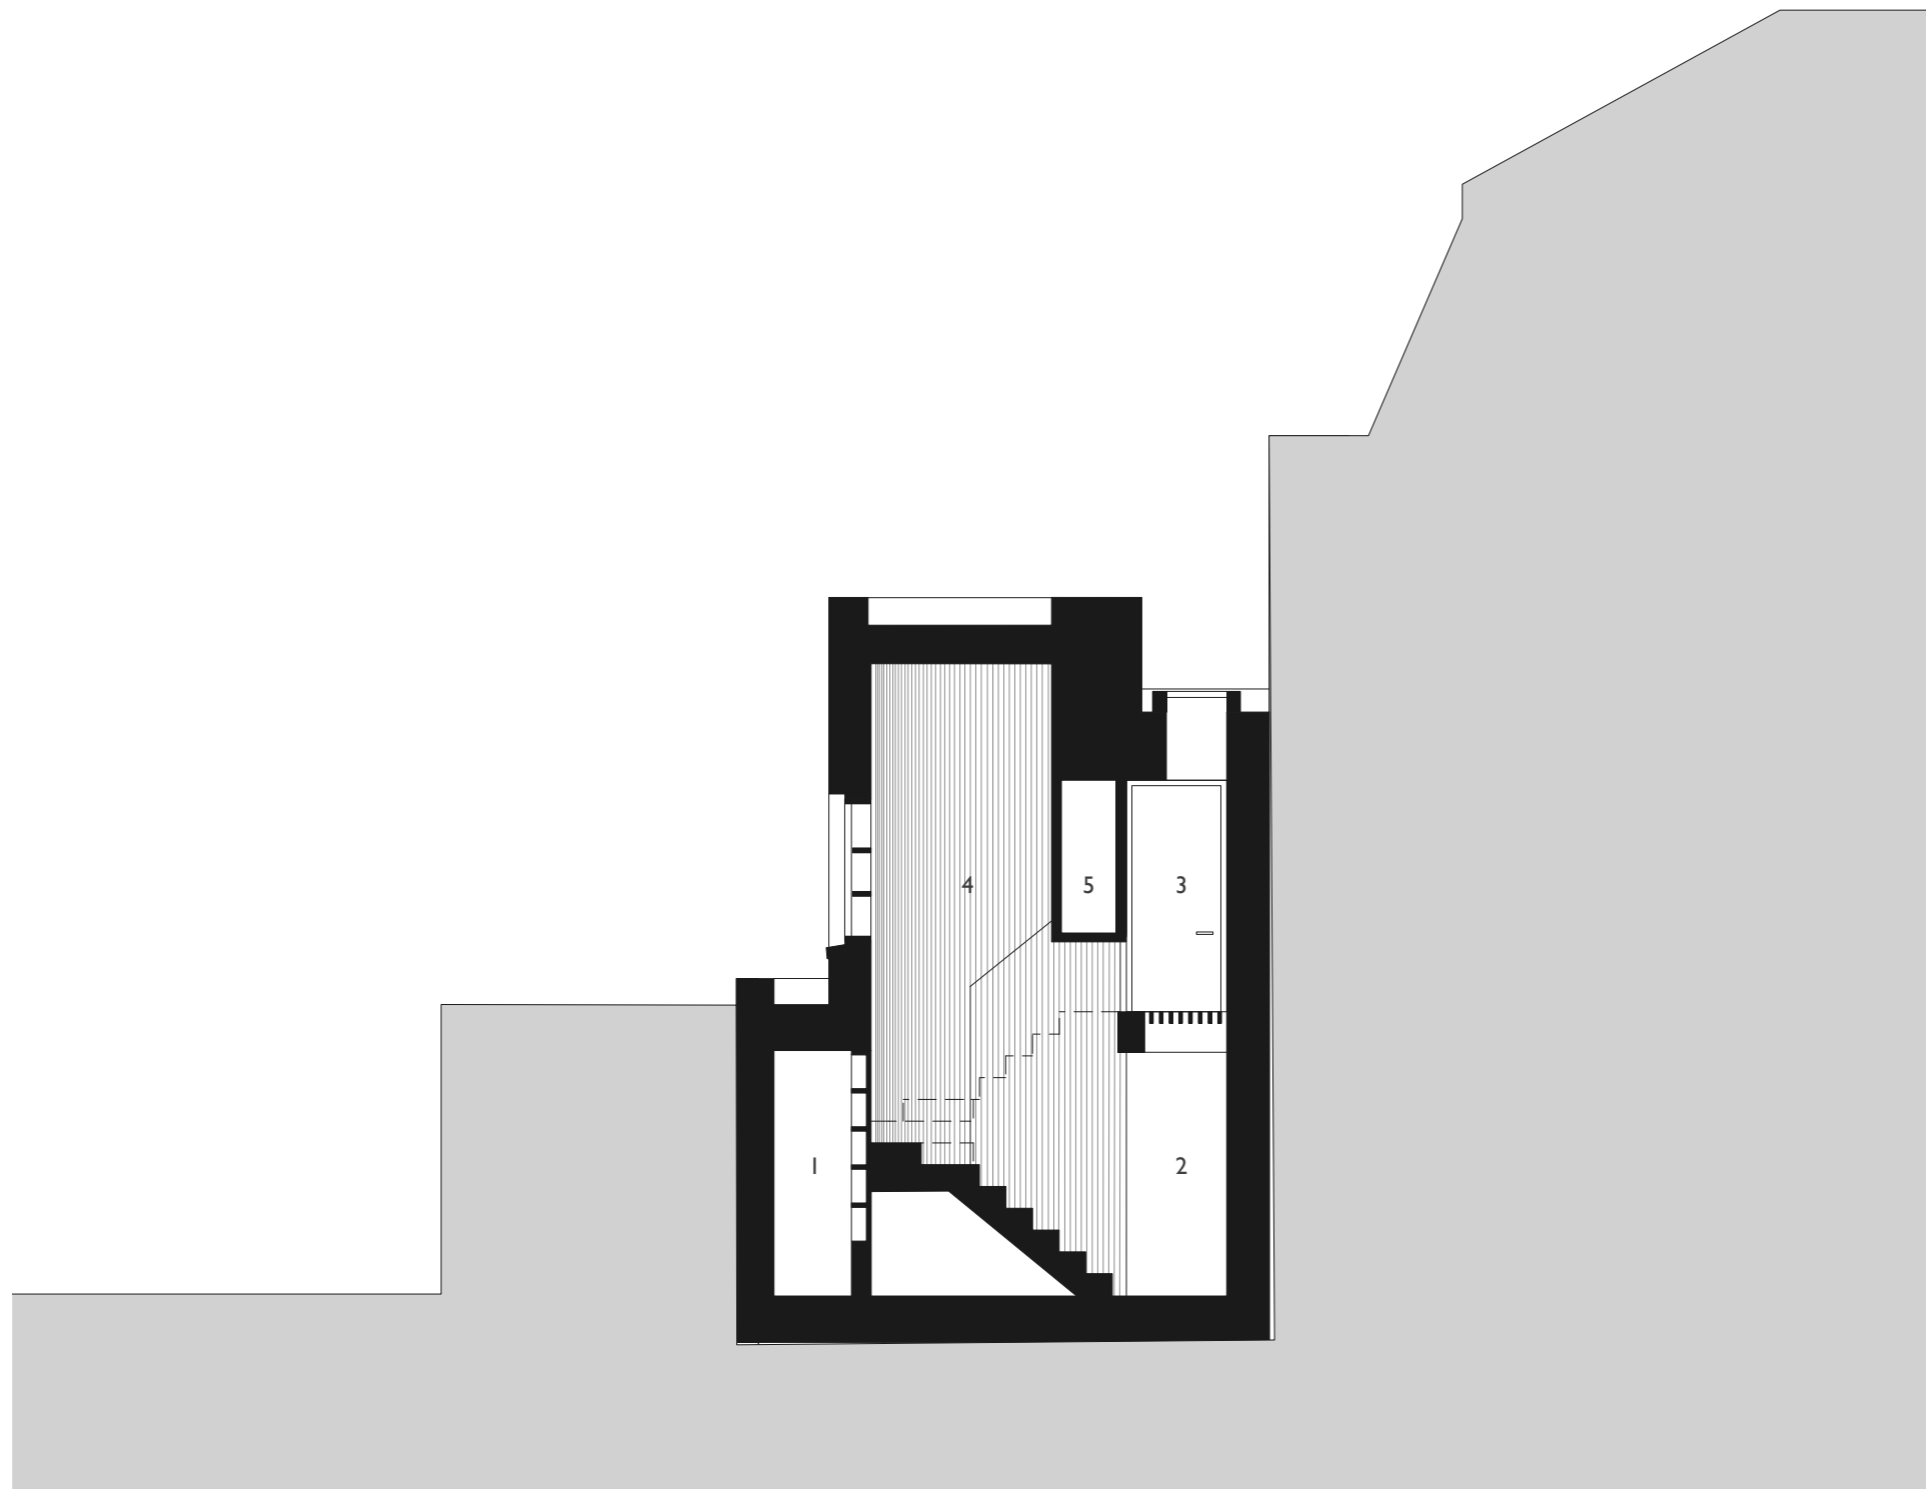

Scale 1:50 @ A3




Library House Section BB

Gross Internal Area
Ground Floor: XX m2
First Floor: XX m2
Total GIA: XX m2 (XXXX sq ft)

Key

- 1. Entrance
- 2. Kitchen/Dining Room
- 3. Sitting Room
- 4. Rear Bedroom
- 5. Master Bedroom
- 6. Garden
- 7. Solar Panels

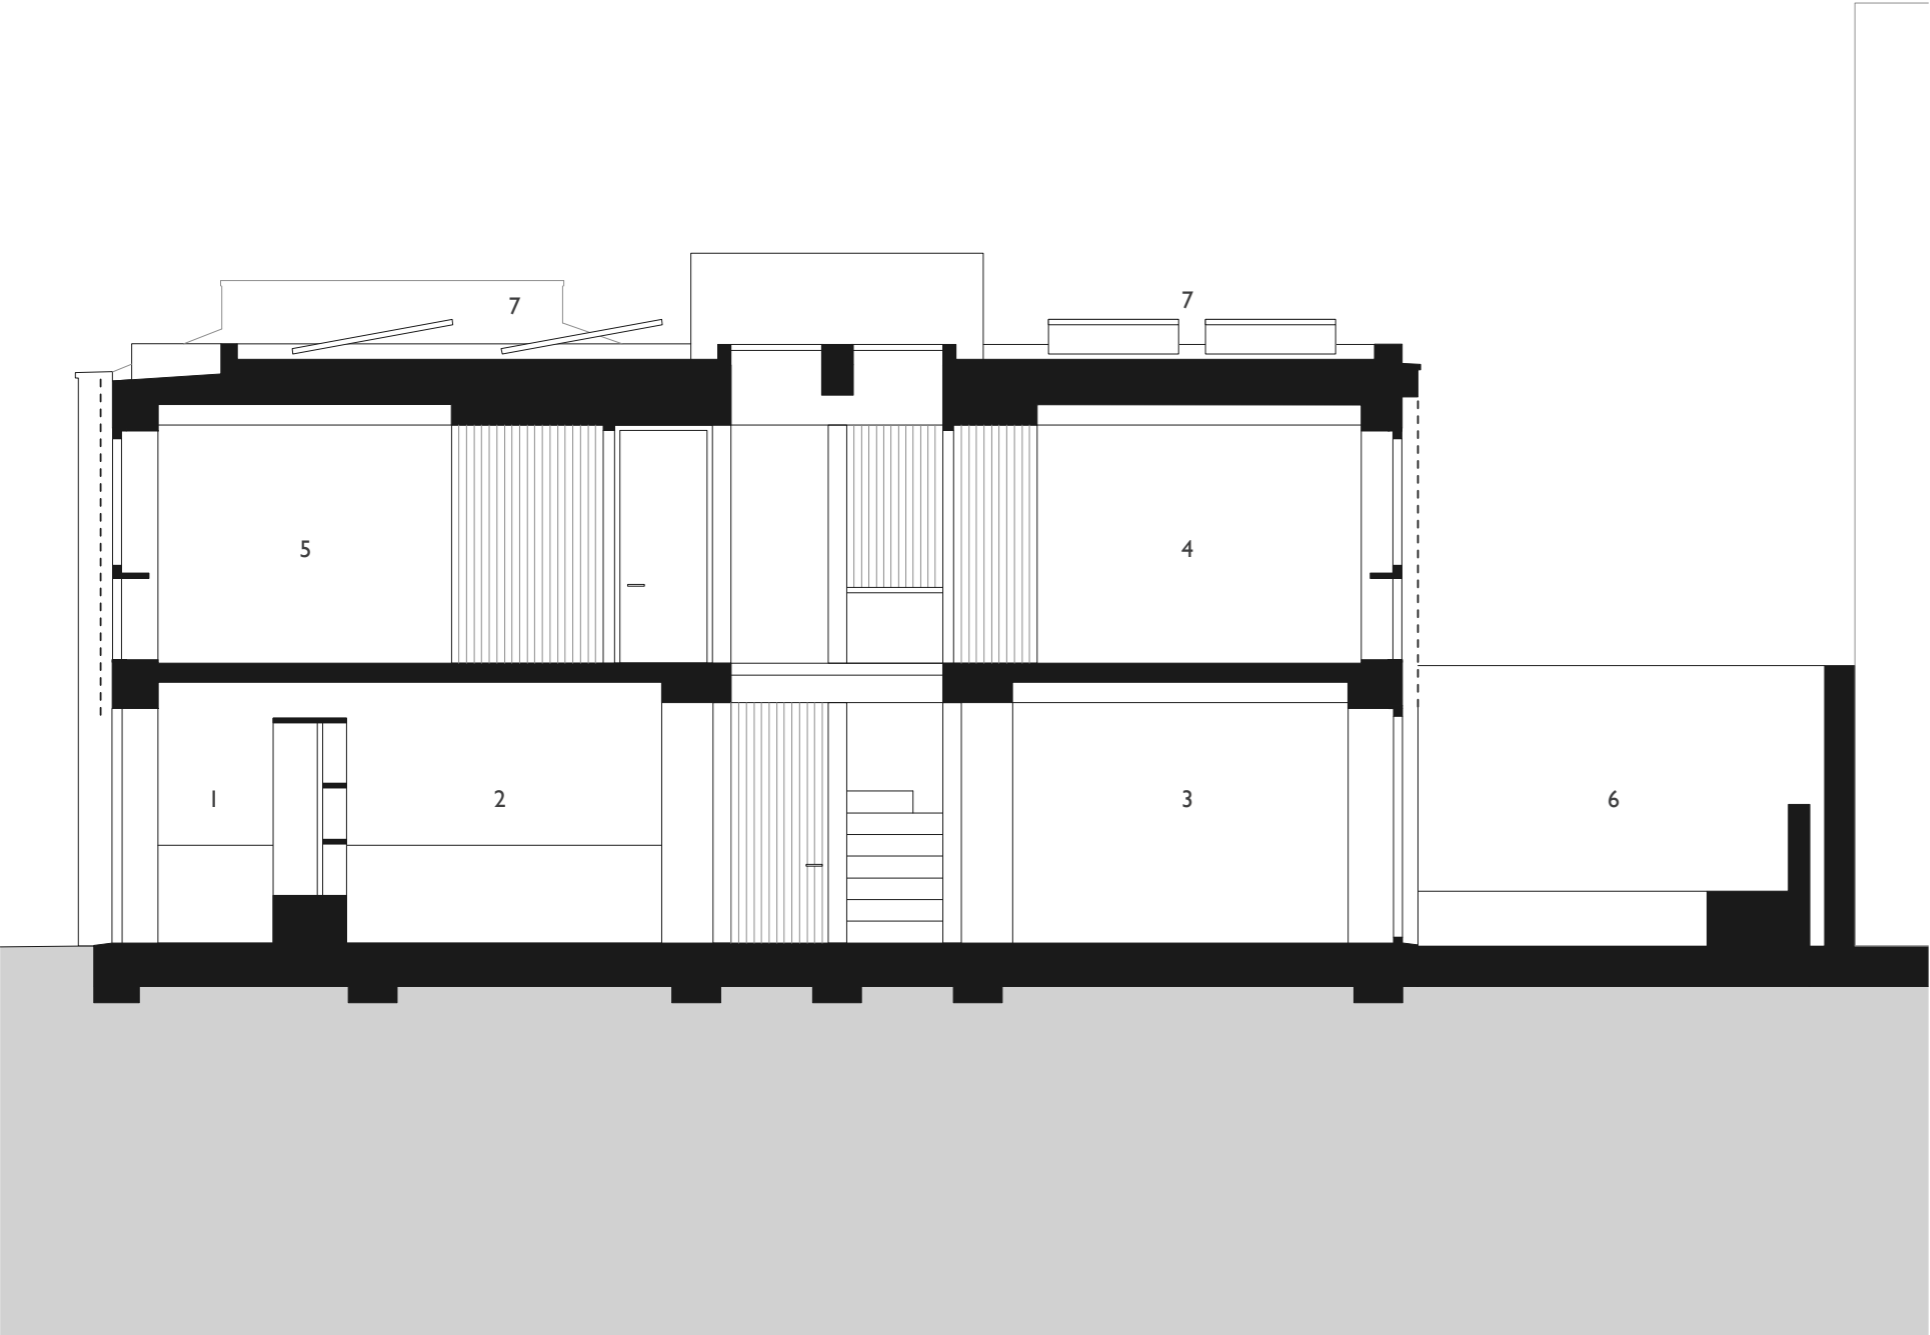

Scale 1:50 @ A3

